


Ground Floor Plan
Floor Area- 9725 Sft

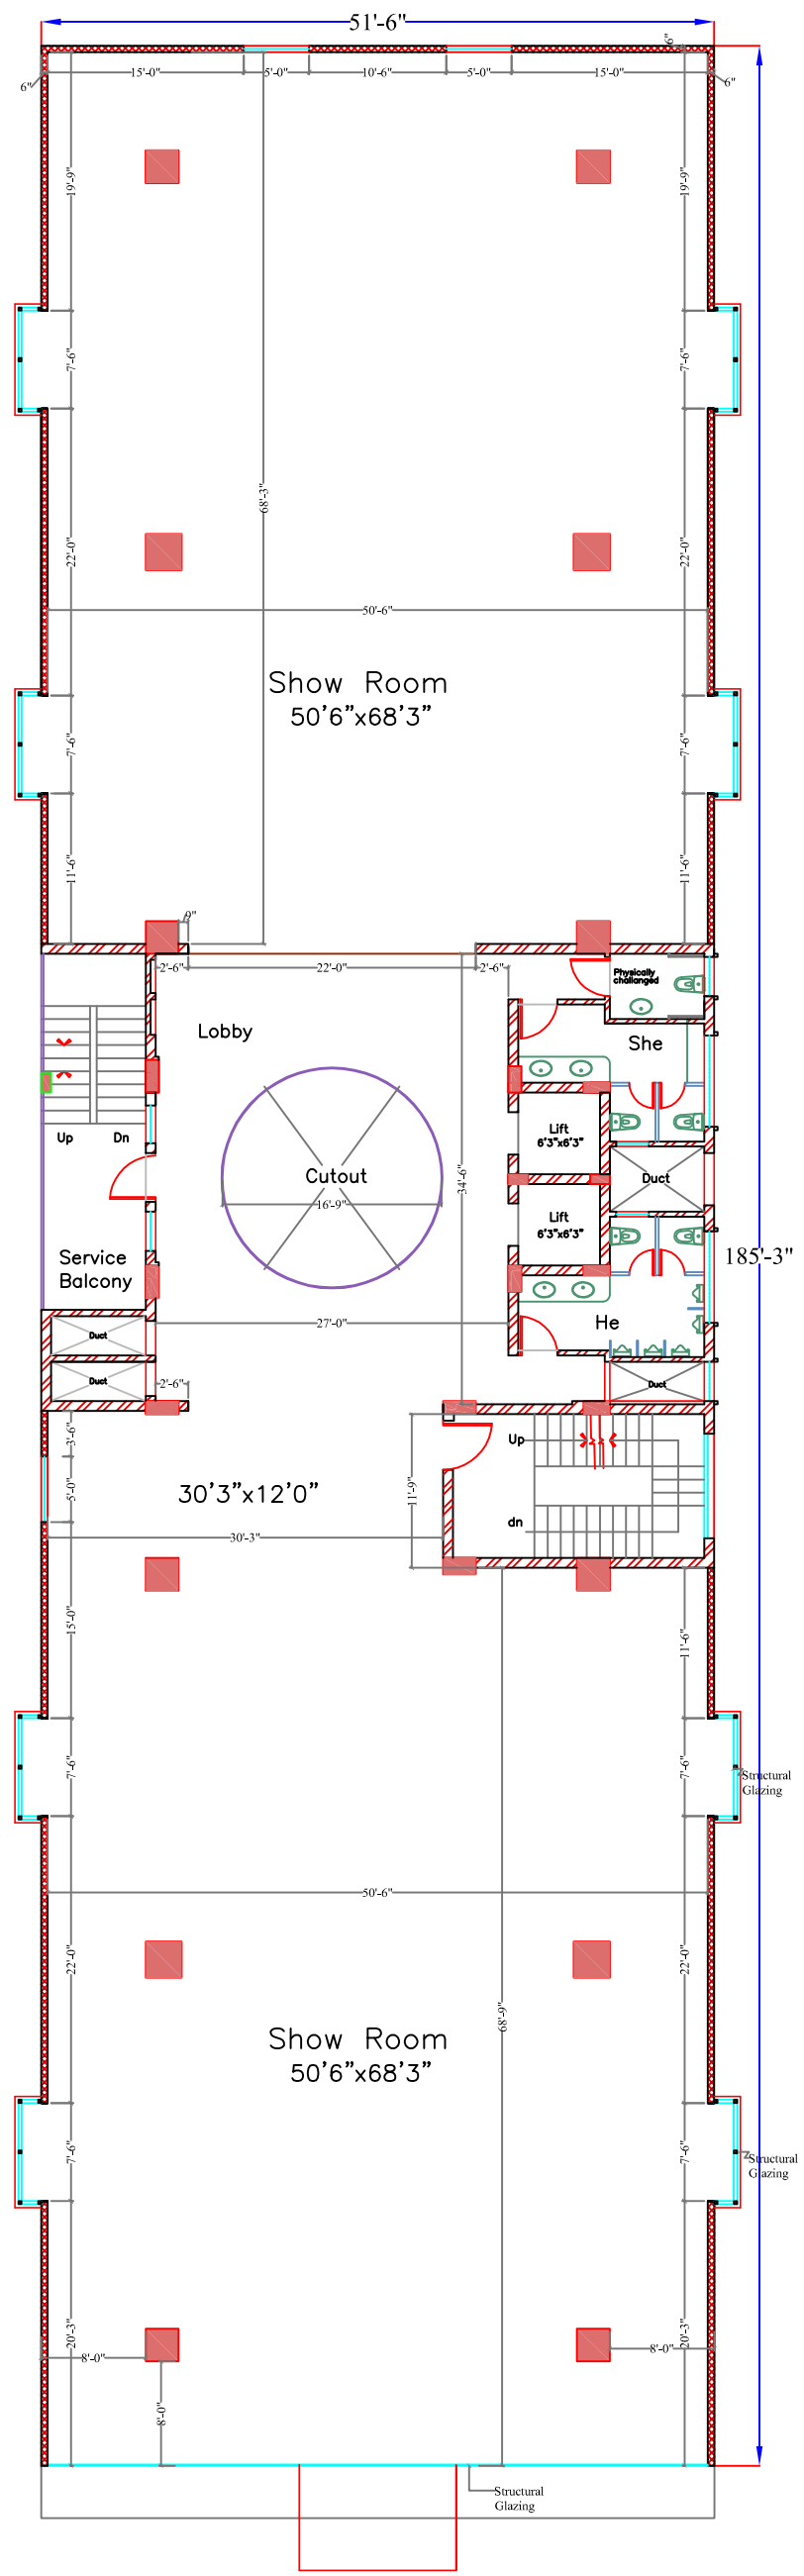

First Floor Plan
Floor Area- 9540 Sft

Project :
Proposed Comercial Complex for Reliance Constructions
at Banjar Hills, Hyderabad

UNUS
Architects and Interior Designers
Flat No-401, 10-3-32/A,
Windsor Castle, Nehru Nagar,
East Marredpally,
Secunderabad - 500 026.
Ph.No - 64539395
Mobile - 9246159395
email: unusdesign@yahoo.co.in

Drawing File :
d/dra/rel/plan

Drawing Title
Floor Plans

Scale :
Not To Scale

Drawn By :
Sandhya

Date :
25/5/2007

Checked By :
praveen

Sheet No. :
DW-TP-P101

